


Streator HS
Tennis Courts

Feed to stand
control service
stand

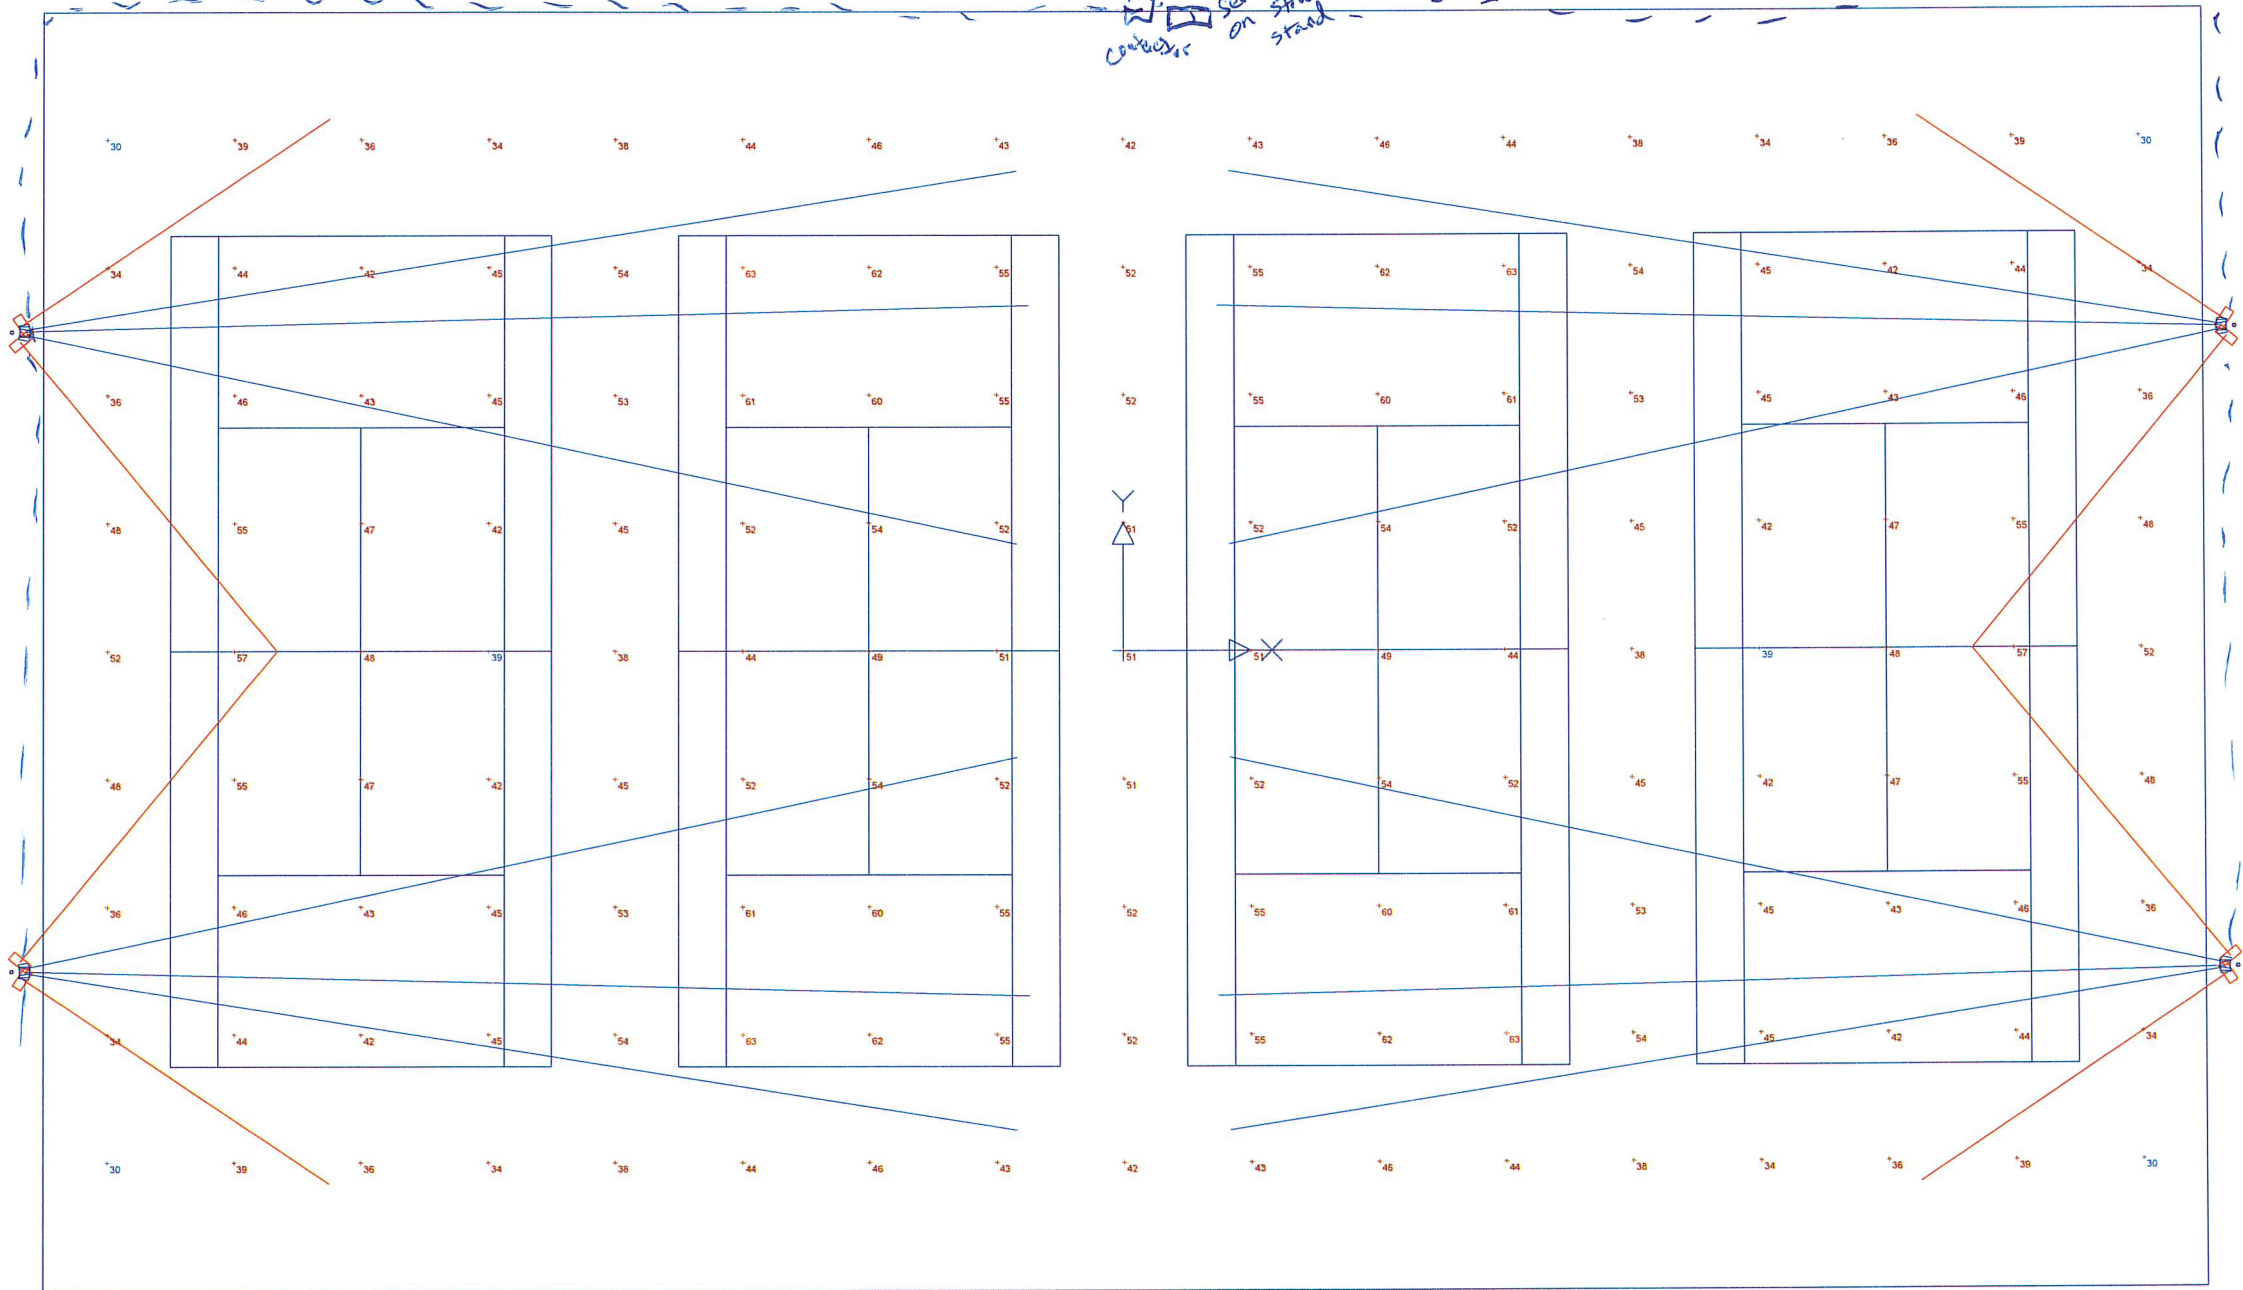

Plan View
Scale - 1" = 8'


Statistics

Description	Symbol	Avg	Max	Min	Max/Min	Avg/Min
IN LINES	+	51 fc	63 fc	39 fc	1.6:1	1.3:1
TENNIS	+	47 fc	63 fc	30 fc	2.1:1	1.6:1

Schedule

Symbol	Label	Image	Quantity	Manufacturer	Catalog Number	Description	Lamp	Number Lamps	Filename	Lumens Per Lamp	Light Loss Factor	Wattage	Efficiency	Distribution	Polar Plot	Notes
N			12	Lithonia Lighting	RSXF4 LED P8 50K NSP	RSXF Floodlight Luminaire Size 4 P8 Lumens Package 5000K CCT Type NSP Distribution		1	RSXF4_LED_P8_50K_NSP.lvs	82167	0.9	645.6021	100%	TYPE VS, BUG RATING: B5 - U0 - G2		
M			8	Lithonia Lighting	RSXF4 LED P8 50K NFL	RSXF Floodlight Luminaire Size 4 P8 Lumens Package 5000K CCT Type NFL Distribution		1	RSXF4_LED_P8_50K_NFL.lvs	83610	0.9	645.6021	100%	TYPE VS, BUG RATING: B5 - U0 - G2		

Note
1. Readings shown are based on a LLF of .90 at 3' afg.
2. Product information can be obtained at www.lithonia.com or through your local agency.
3. Designed to comply with IESNA RP-06-01 tennis class IV levels.

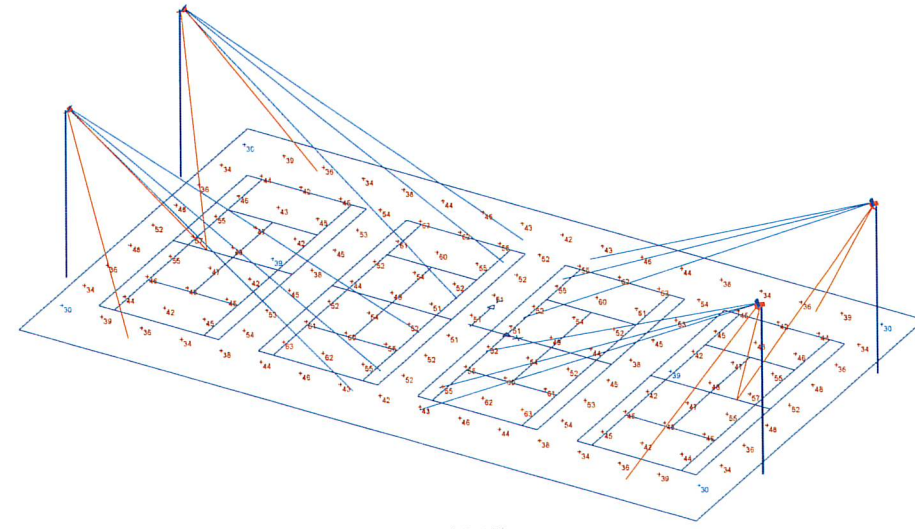

South East View

Designer
Nick Anderson
Date
2/5/2020
Scale
As Shown on 24x36" Paper
Drawing No.
TN4 40 QUAD
Summary